



SECCIÓN TIPO  
E: 1/75

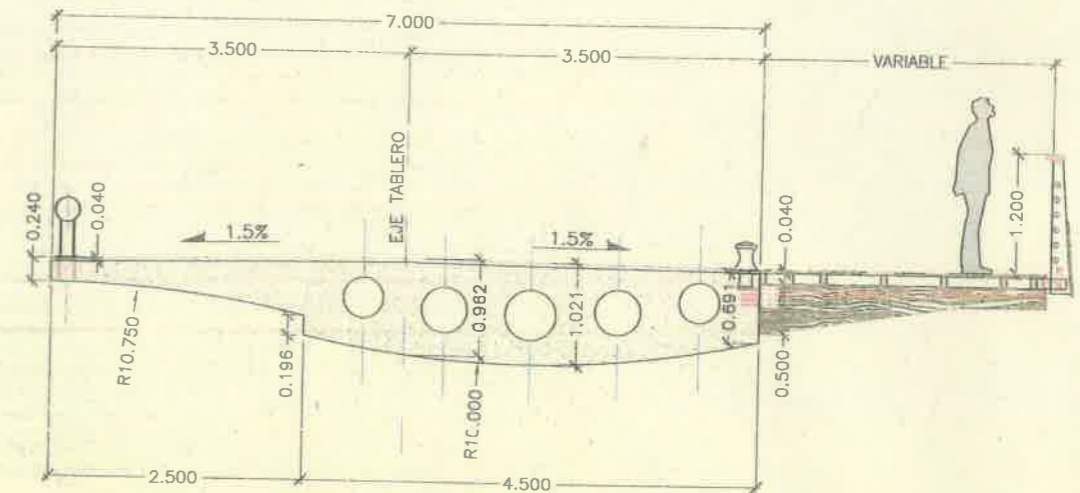

PLANTA GENERAL  
E: 1/150

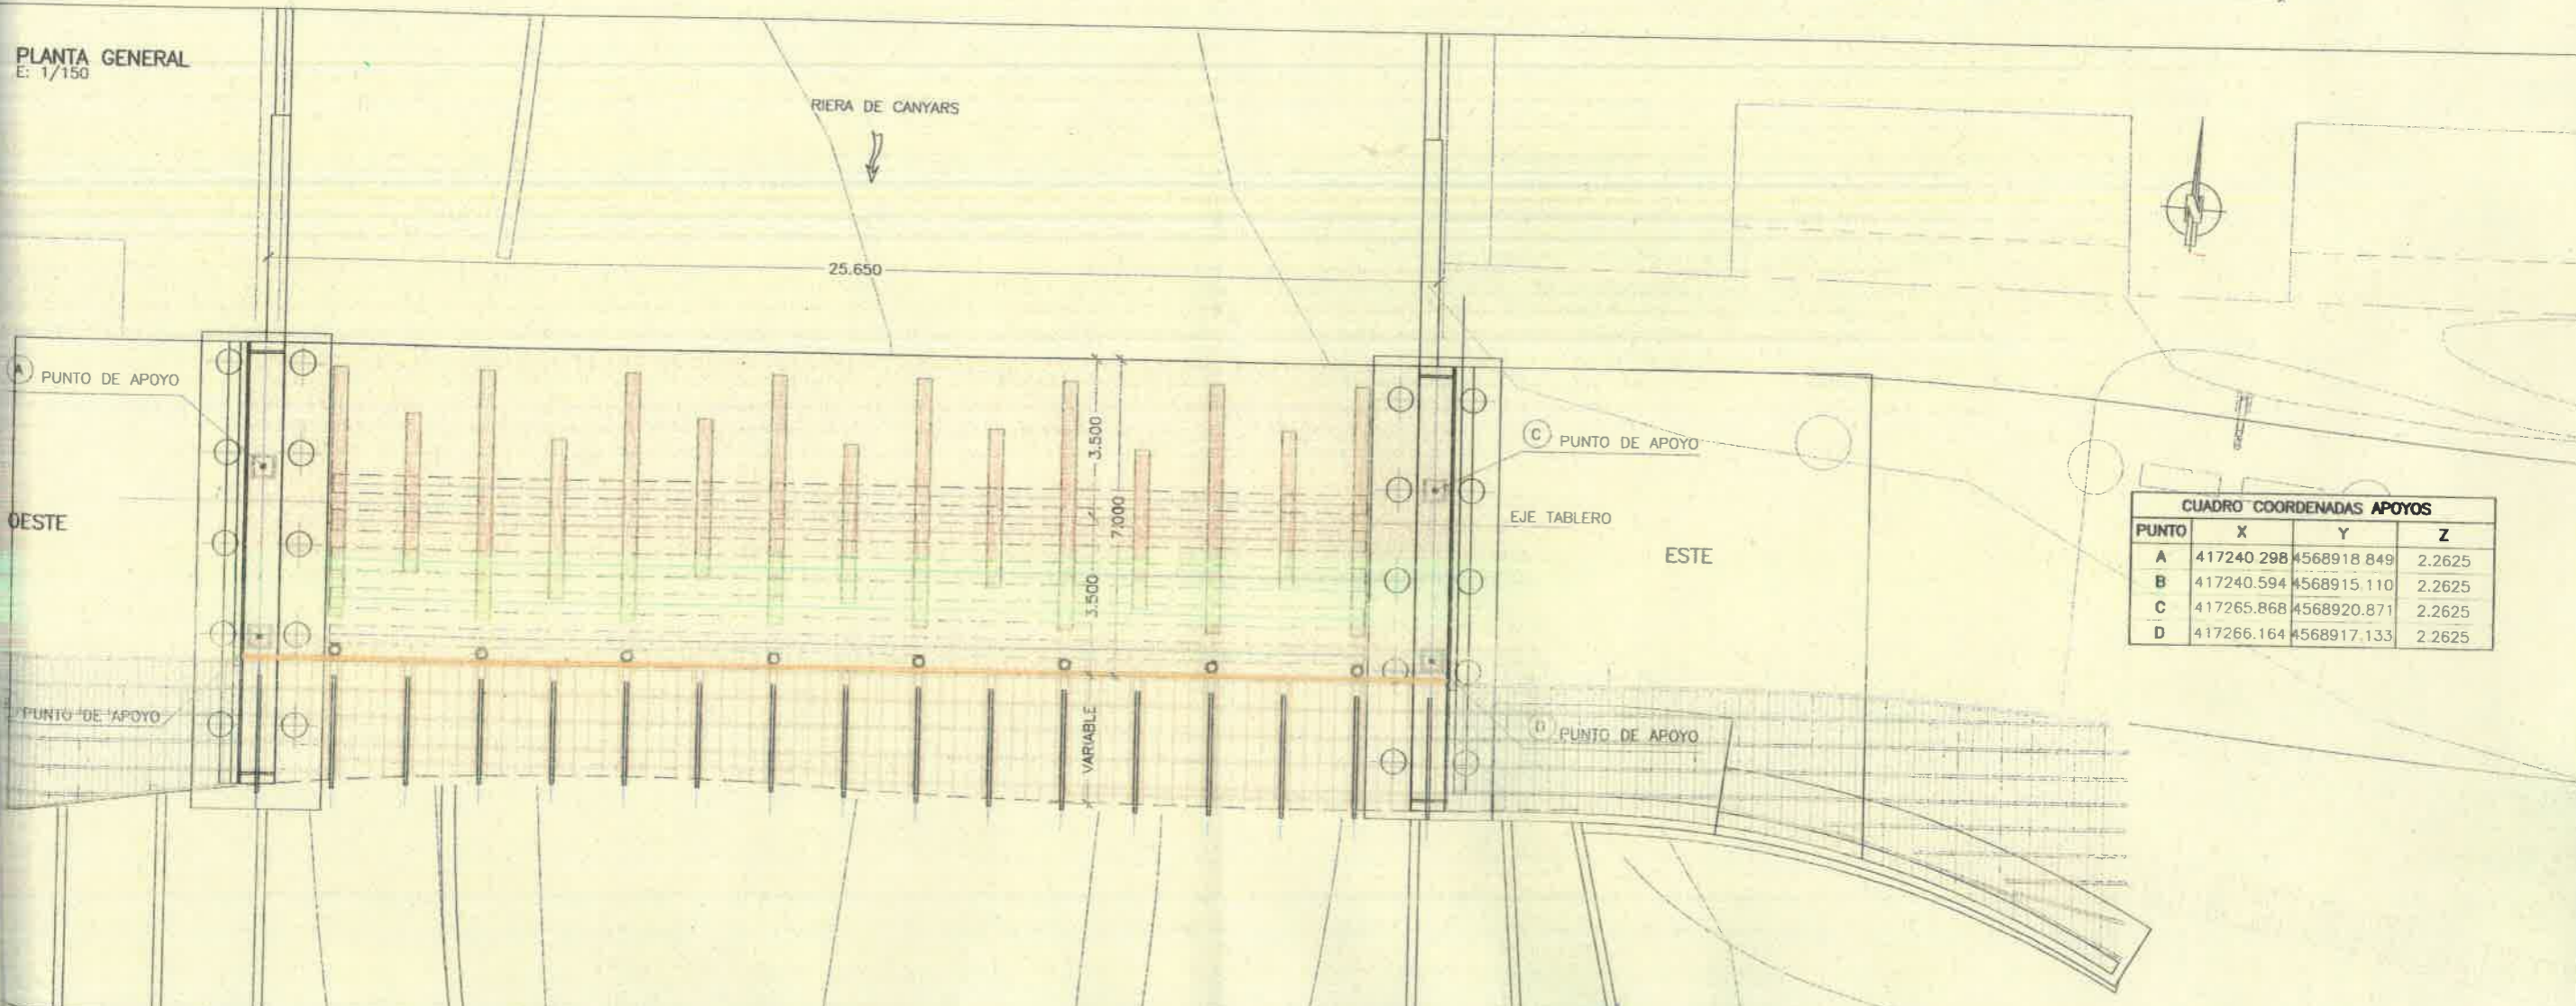

CUADRO COORDENADAS APOYOS			
PUNTO	X	Y	Z
A	417240.298	4568918.849	2.2625
B	417240.594	4568915.110	2.2625
C	417265.868	4568920.871	2.2625
D	417266.164	4568917.133	2.2625